




FRONT ELEVATION

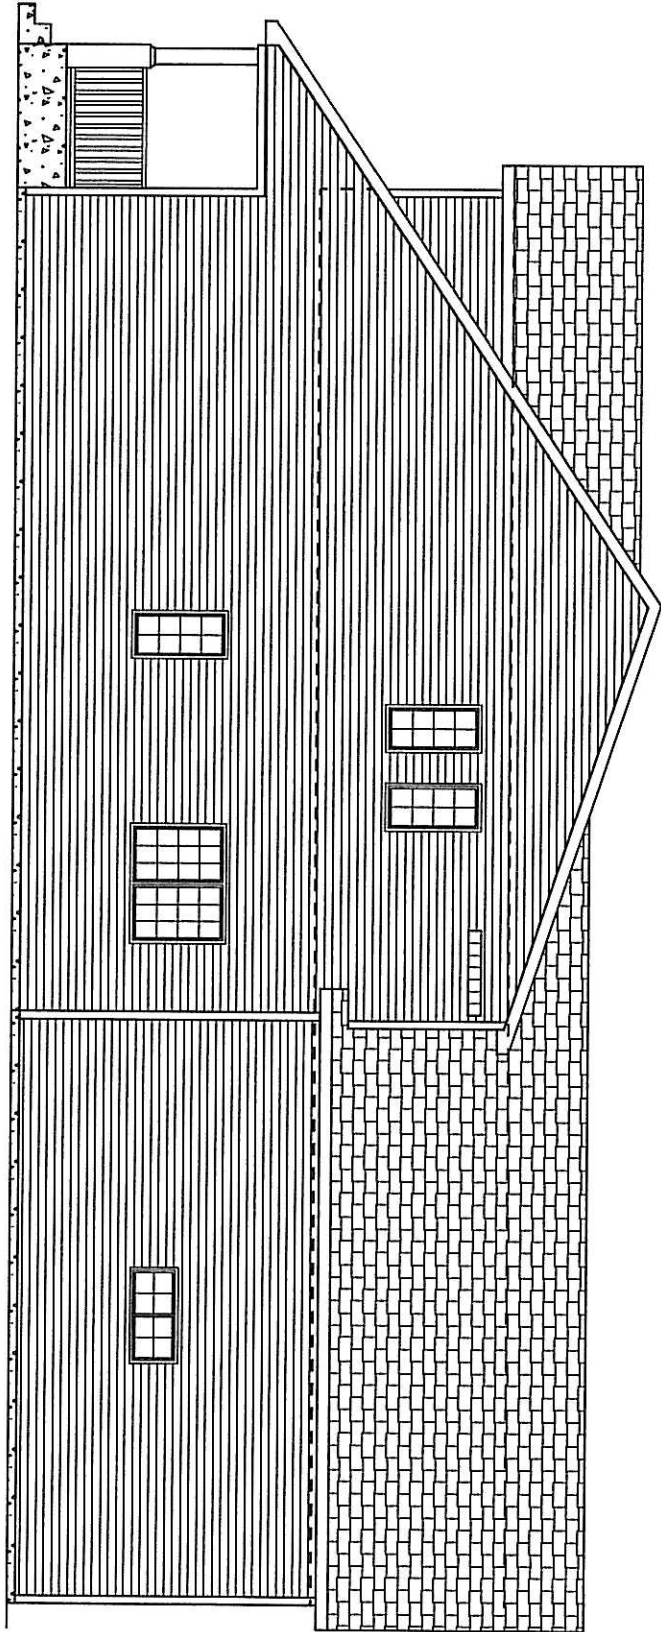


RIGHT ELEVATION

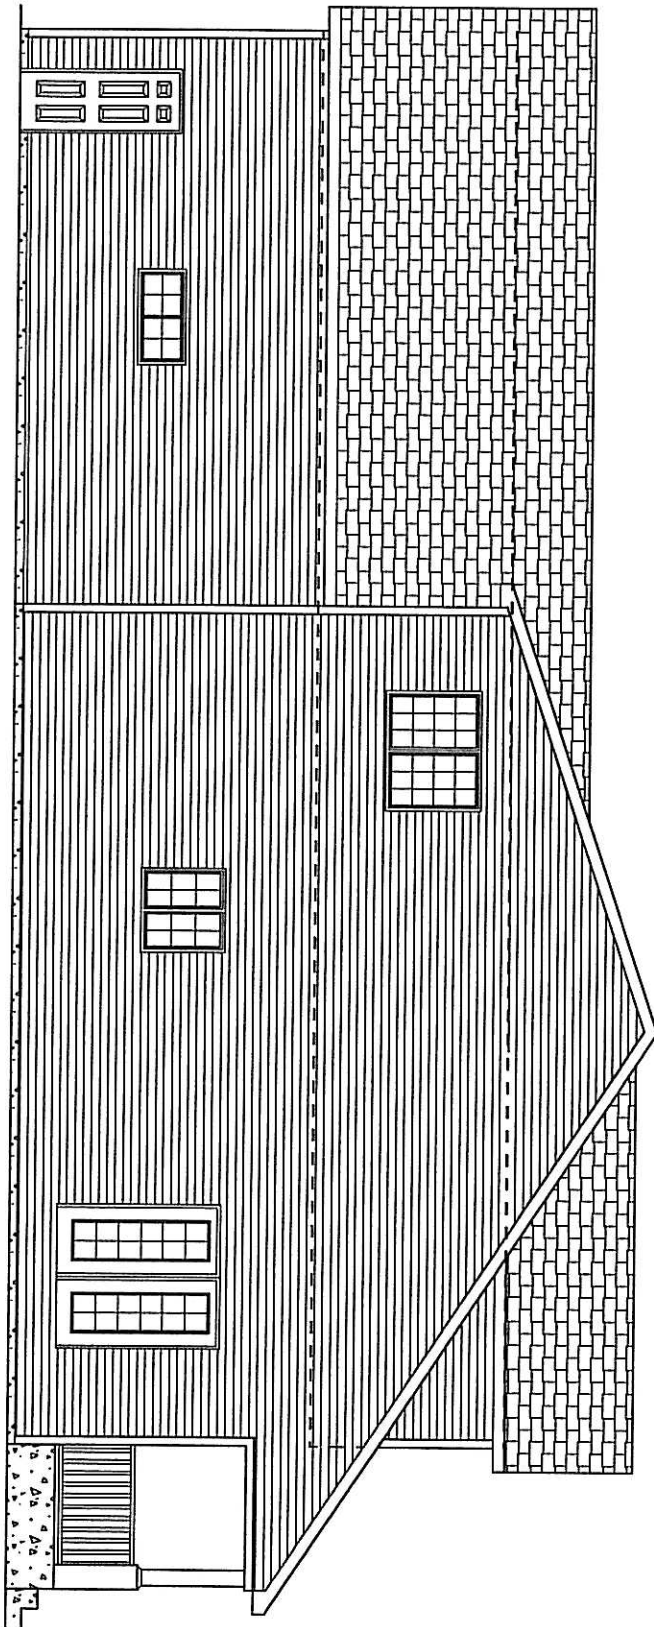

LEFT ELEVATION

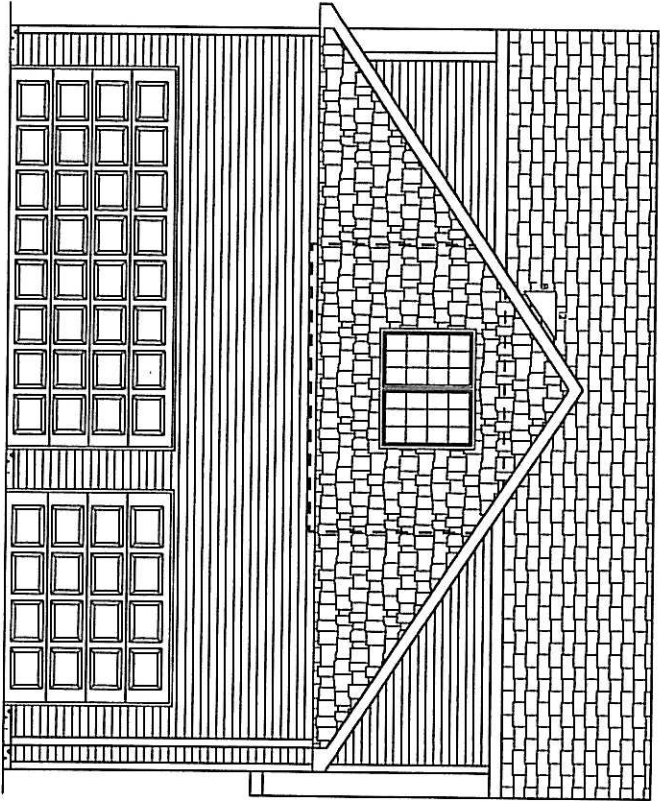


REAR ELEVATION

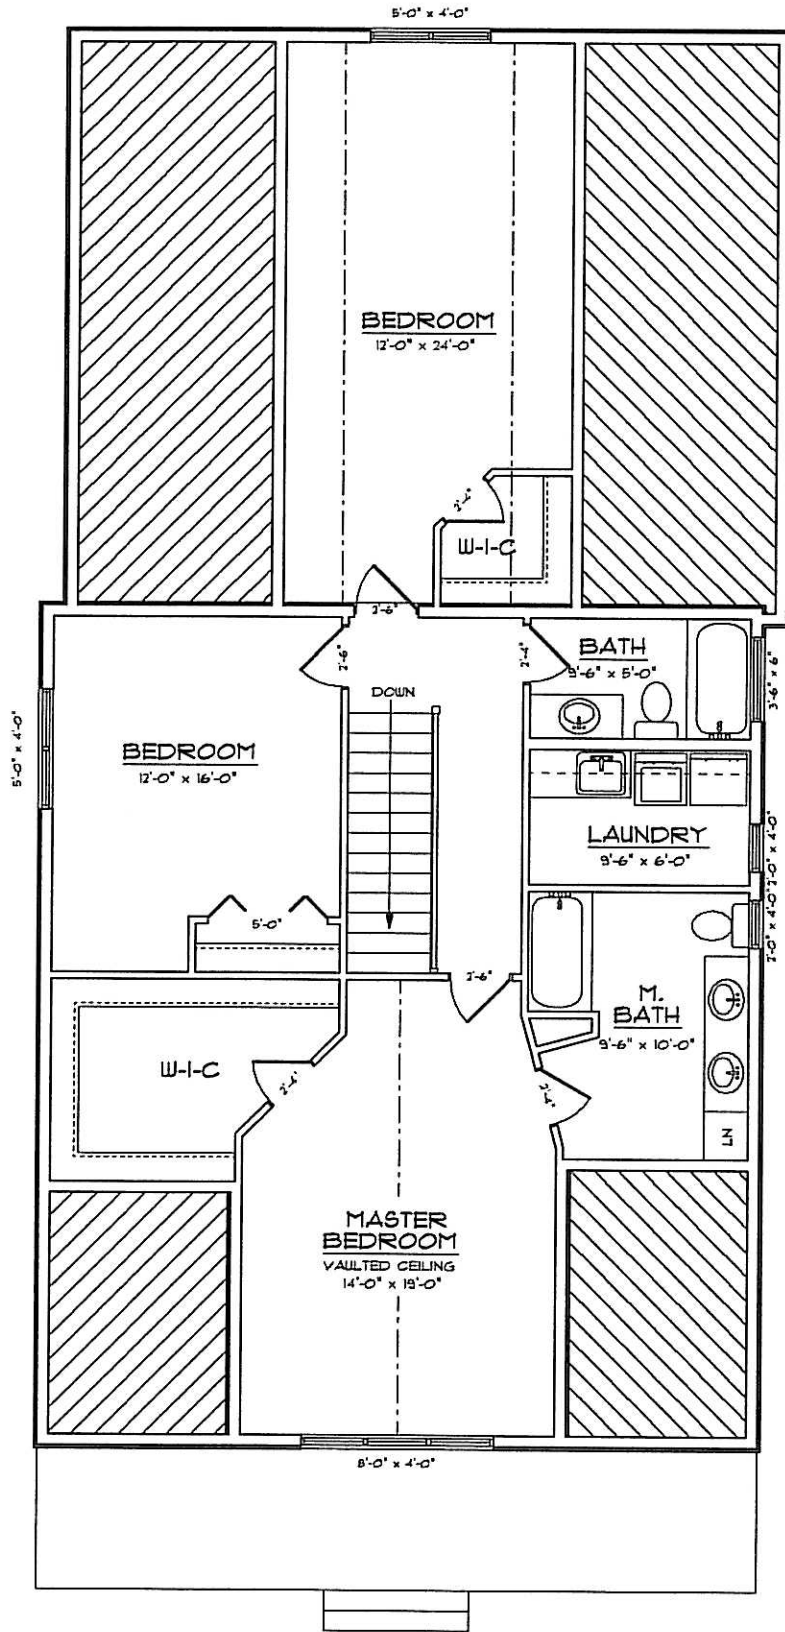

SECOND FLOOR PLAN



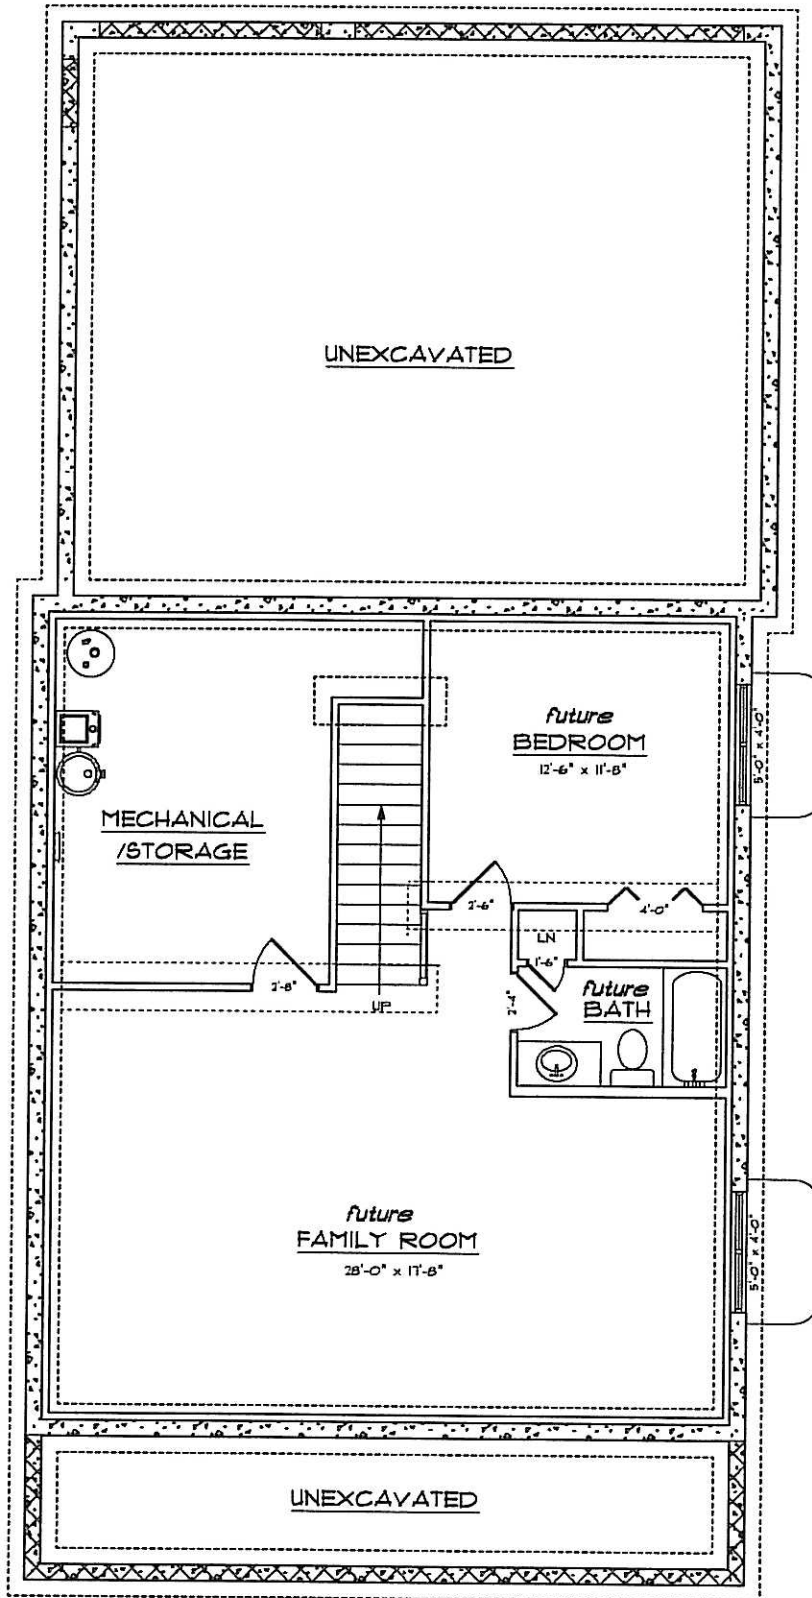

FOUNDATION PLAN